


Interior trim package
Solid core Doors stamped, closets hollow core
MDF base typical 6" nominal casing 4"
Headers 5/4 mdf 6" with 1x2 top
Mantle figure white oak, 8" shiplap above
fireplace painted
Locker seat white oak lockers painted mdf
material
Beams in great room figure painted poplar
great room built ins painted
Stair railing painted newels, white oak sq rail 1
3/4" spindles. skirt boards painted
down bar 4 3' long white oak floating shelves.

LVP on front of home vinyl siding on rear
Knotty pine T&G on front porch and screened
porch
Lp trim not on sides or back as drawn except porch
area

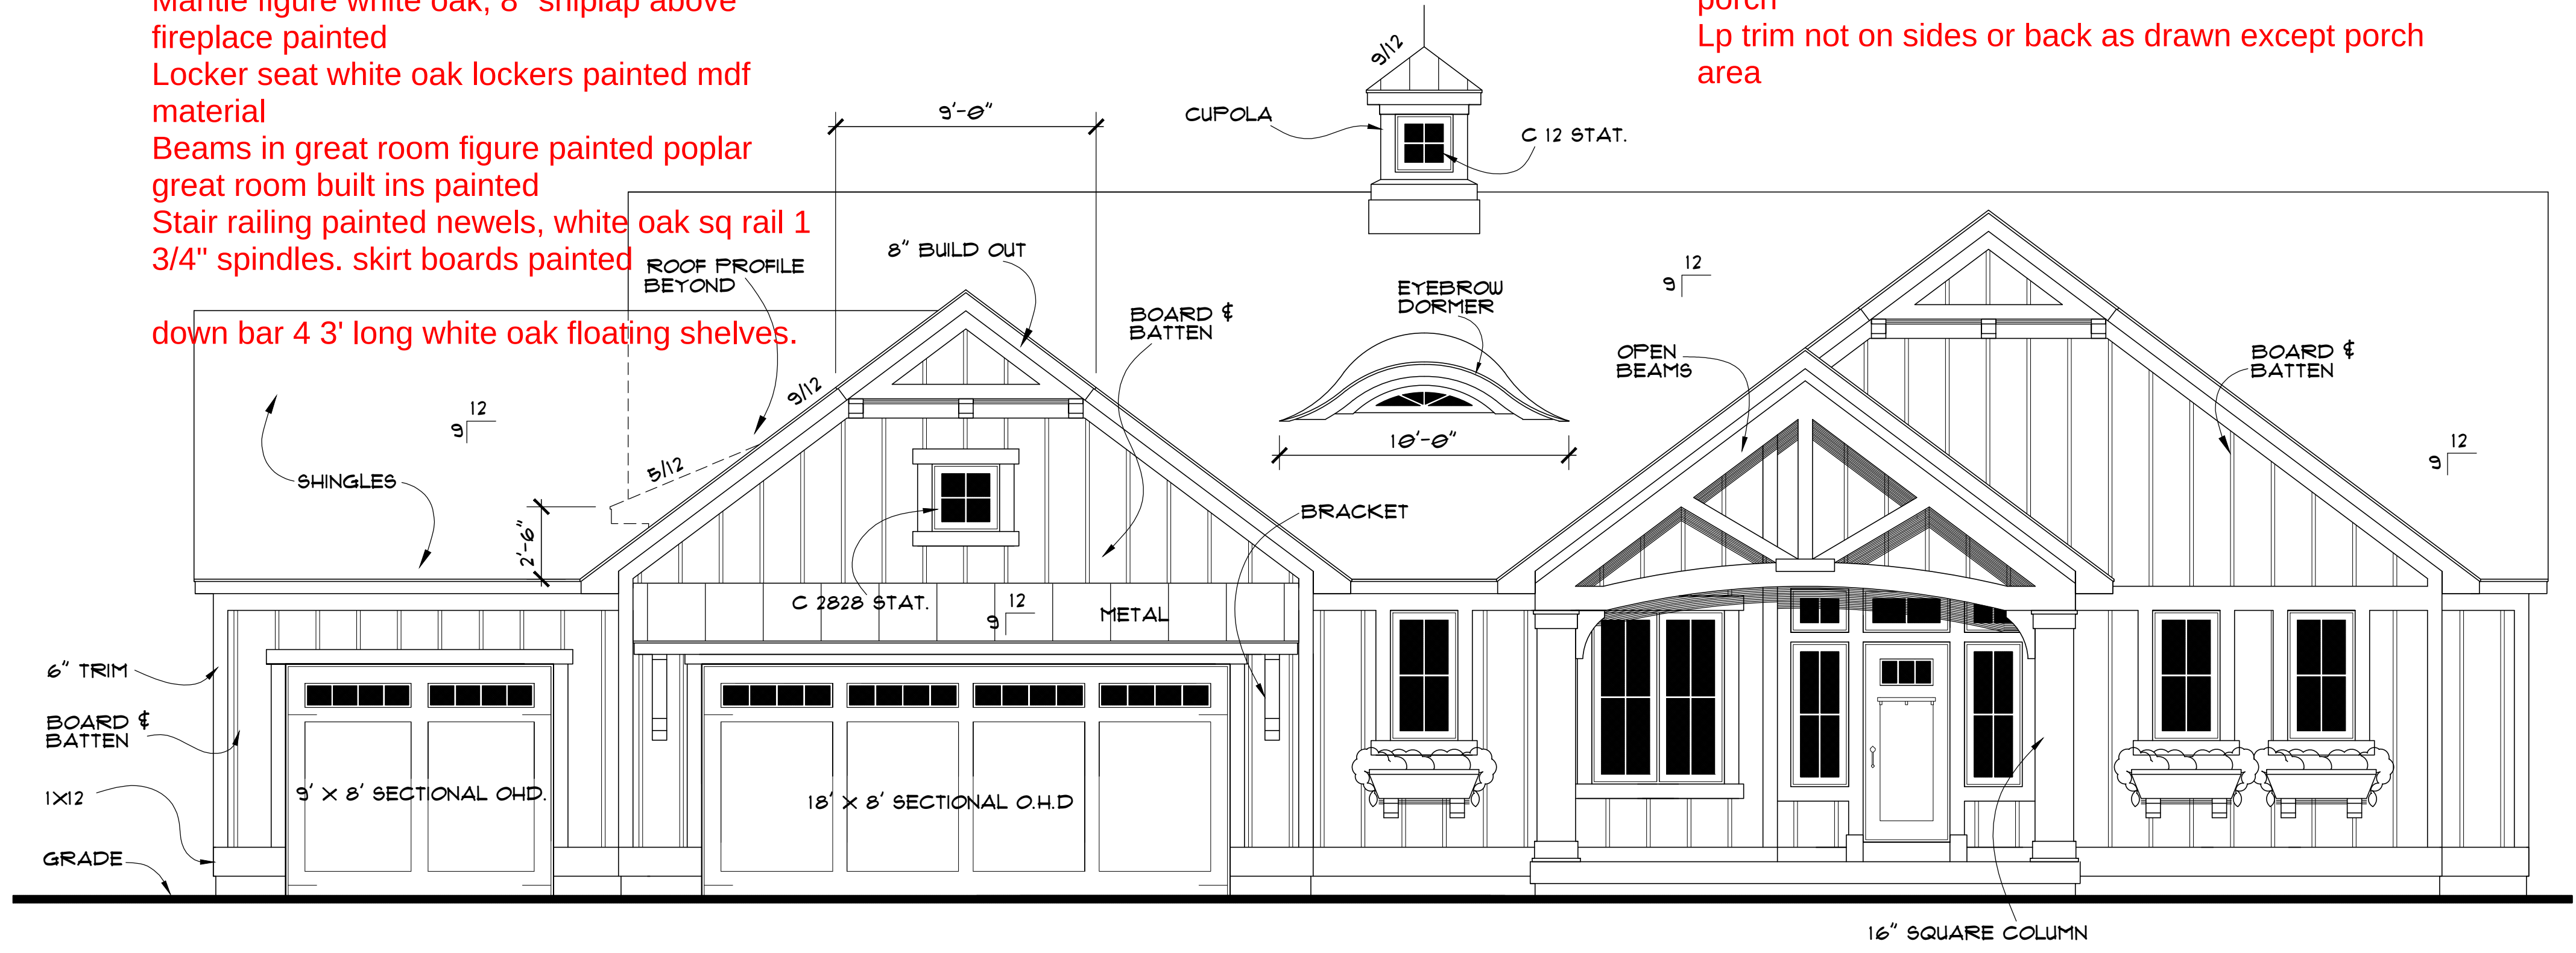



FRONT ELEVATION

1/4" = 1'-0"



REAR ELEVATION

1/4" = 1'-0"

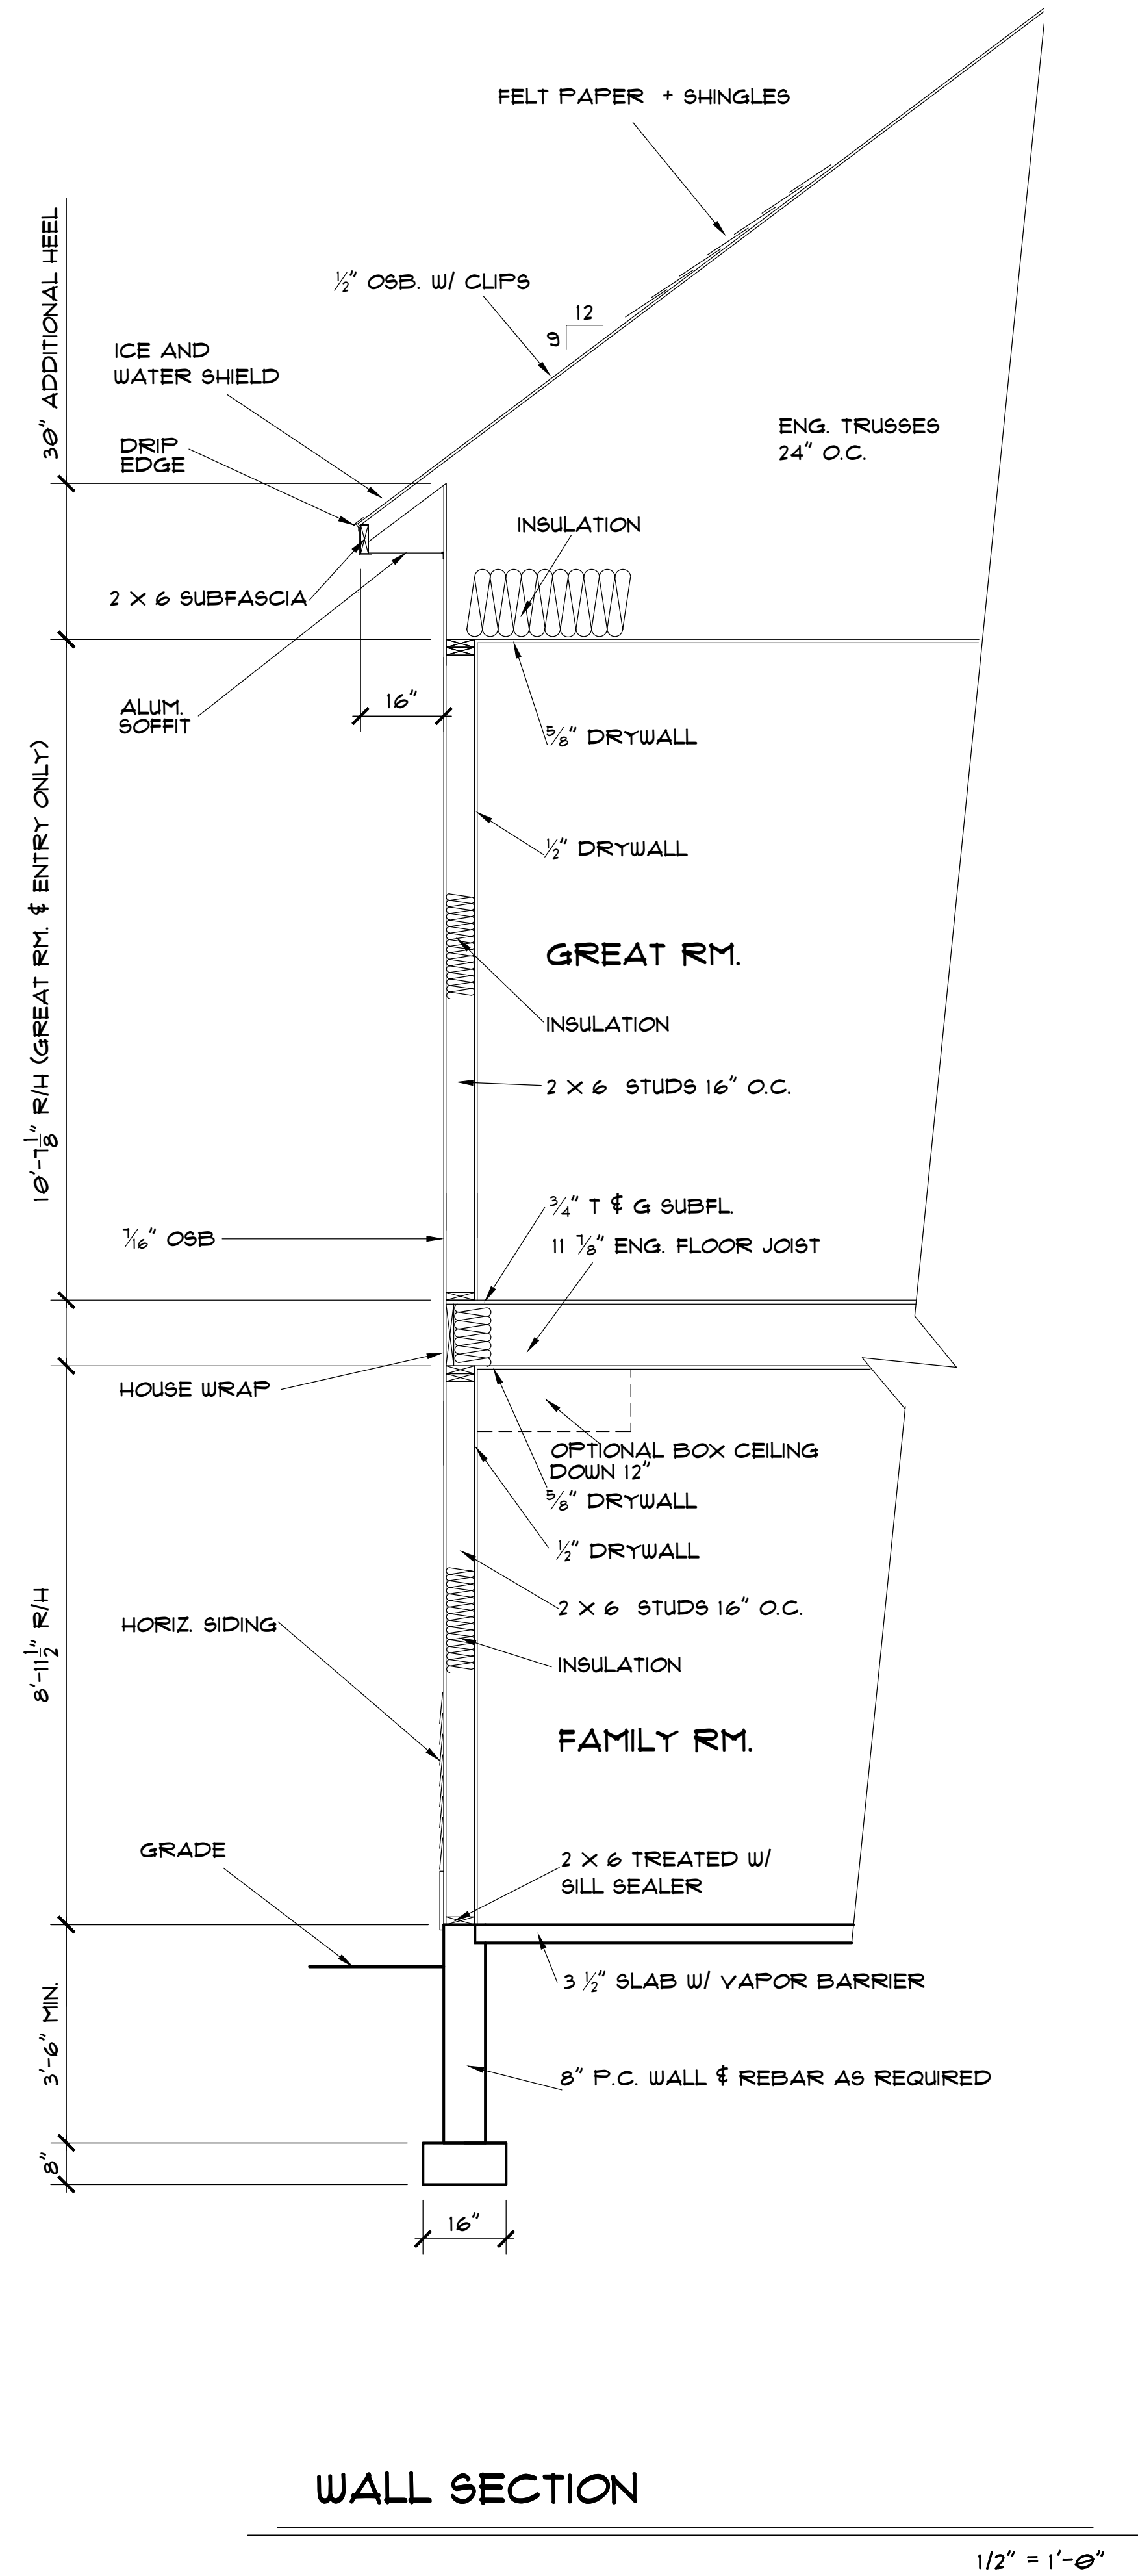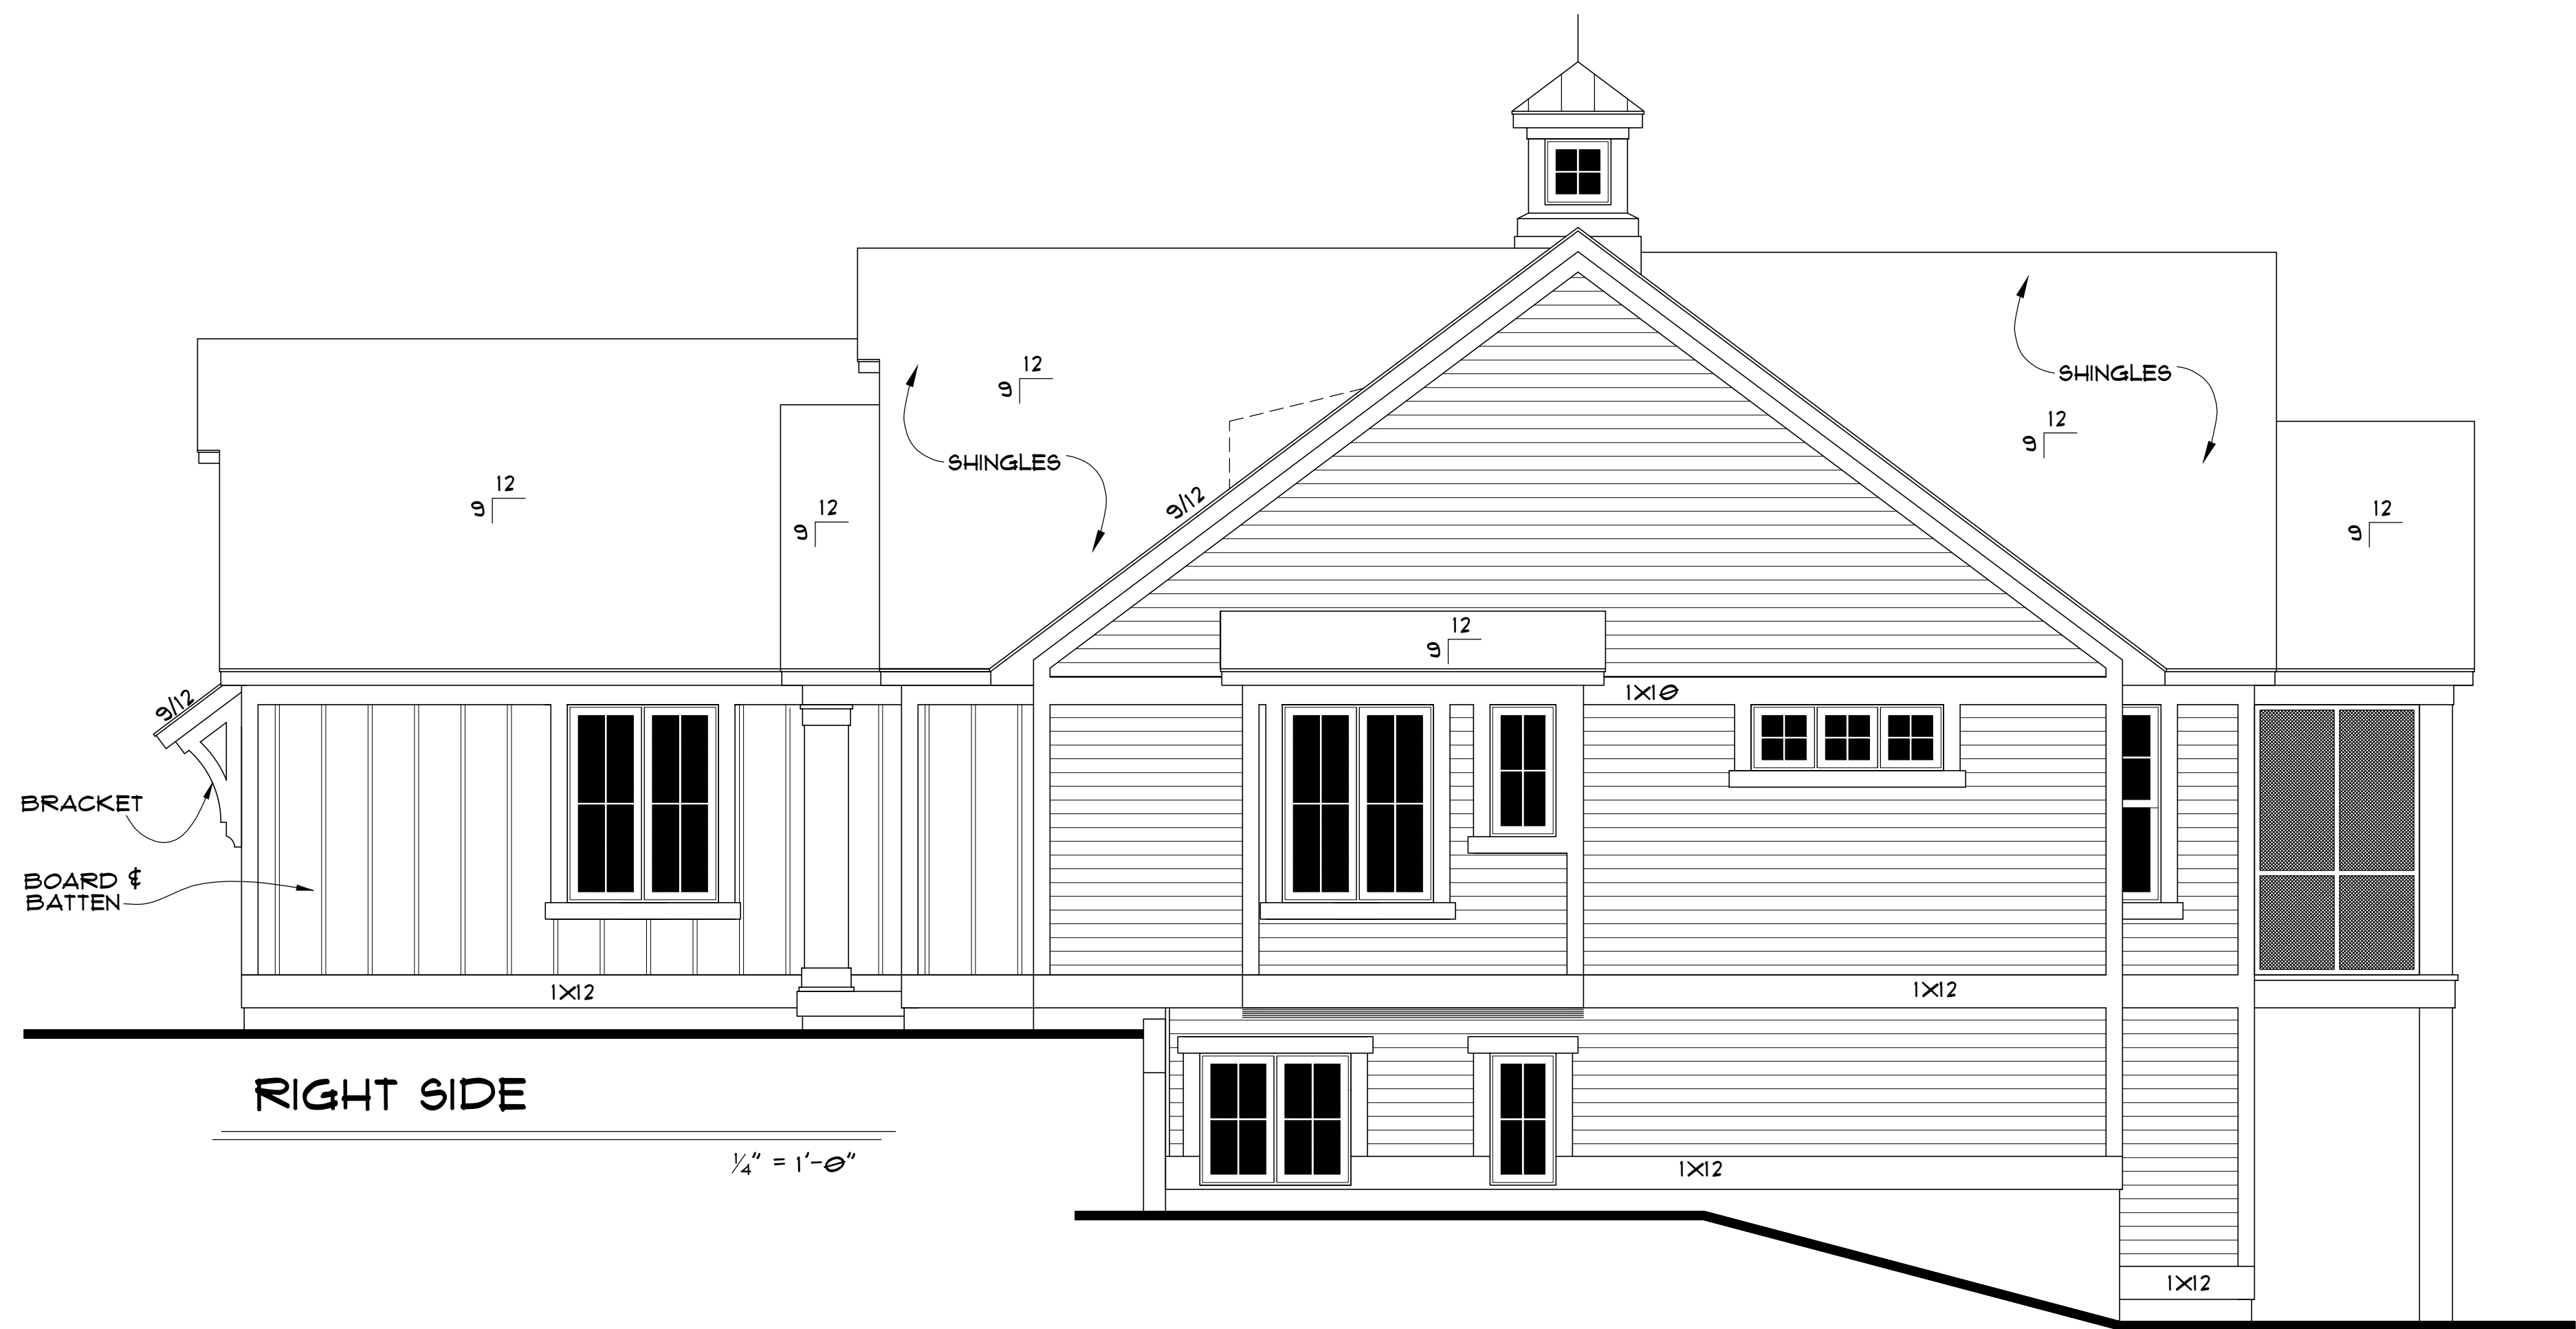

NOTE: WHILE EVERY EFFORT HAS BEEN MADE IN THE PREPARATION OF THIS PLAN TO AVOID MISTAKES, THE MAKER CANNOT GUARANTEE AGAINST HUMAN ERROR. THE USER OF THIS PLAN SHALL BE RESPONSIBLE FOR ALL DIMENSIONS AND OTHER DETAILS AND MUST BE RESPONSIBLE TO BOTH GENERAL CONTRACTOR AND SUBCONTRACTOR. ALL DIMENSIONS ARE FIGURED AS SHOWN UNLESS OTHERWISE NOTED. 1/2" = 1'-0"

EERDMANS RESIDENCE

3.24.21

FOR/ SHULTZ BUILDER

PLAN NUMBER
#2021. 128

SHEET

4 OF 5

Fitzpatrick
DESIGN

3181 Prairie Street, Suite 102
Grandville, MI 49418
kerry@fitzpatrickdesign.com
Phone (616) 532-2000

