


MAIN LEVEL	1637 SQ. FT.
FINISHED BASEMENT	1226 SQ. FT.
GARAGE	962 SQ. FT.
FRONT PORCH	208 SQ. FT.
SCREEN PORCH	168 SQ. FT.

$$|\Theta_{-}| = |\Theta_{+}|$$


9'-0" CEILING HEIGHT

NOTE: WHILE EVERY ATTEMPT HAS BEEN MADE IN THE PREPARATION OF THIS PLAN TO AVOID MISTAKES, THE MAKER CANNOT GUARANTEE AGAINST HUMAN ERROR. THE SUBCONTRACTORS ON THE JOB MUST CHECK ALL DIMENSIONS AND OTHER DETAILS AND MUST BE RESPONSIBLE TO BOTH GENERAL CONTRACTOR AND OWNER FOR SAME. ALL DIMENSIONS RULE OVER SCALE OF THIS DRAWING. ALL DIMENSIONS ARE FIGURED AS ROUGH. 2 X 4 BEING 1 7/8 X 3 1/2

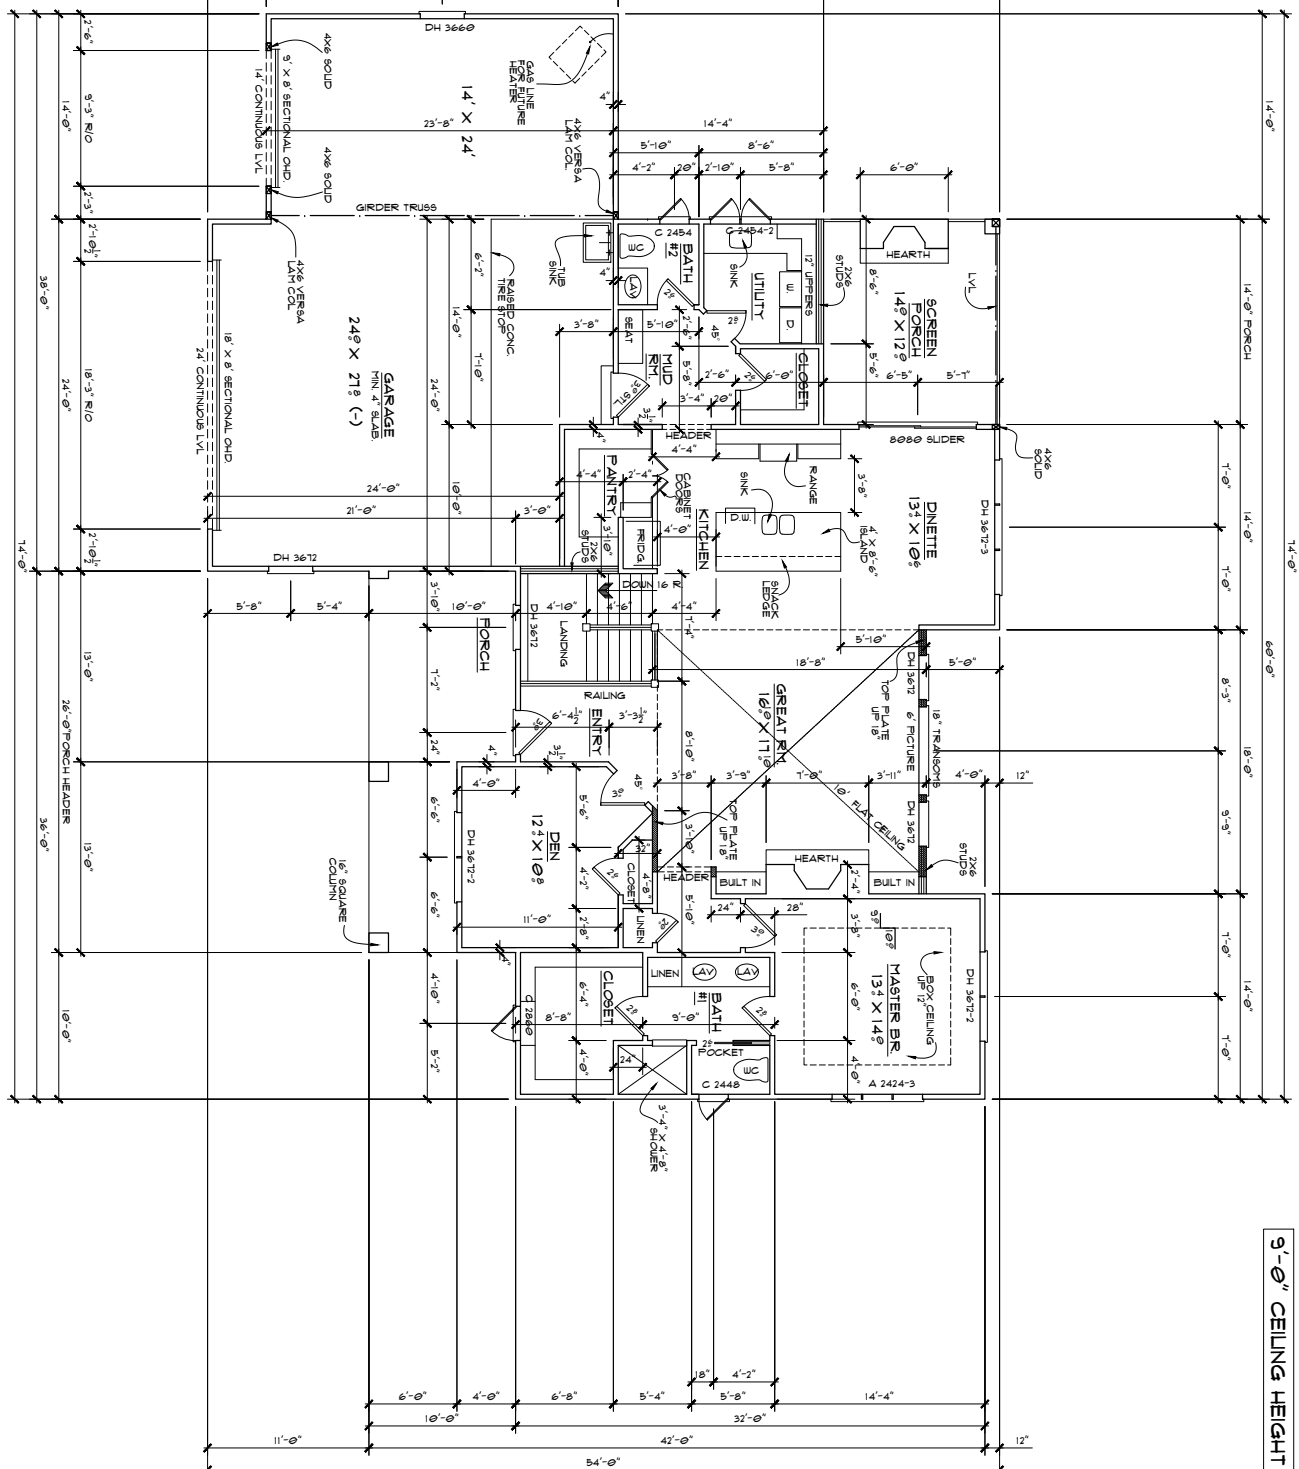

Schultz
BUILDERS

1.11.22

SPEC HOUSE 2022

1 OF 5

PLAN NUMBER
2022

Fitzpatrick
DESIGN

3181 Prairie Street, Suite 102
Grandville, MI 49418
kerryfitzdesign@gmail.com
Phone (616) 532-2000

$$Y_A'' = 1' - \Theta_A''$$



Schultz
BUILDERS

2 OF 5

PLAN NUMBER
022. *


Fitzpatrick
DESIGN

3181 Prairie Street, Suite 102
Grandville, MI 49418
kerryfitzdesign@gmail.com
Phone (616) 532-2000

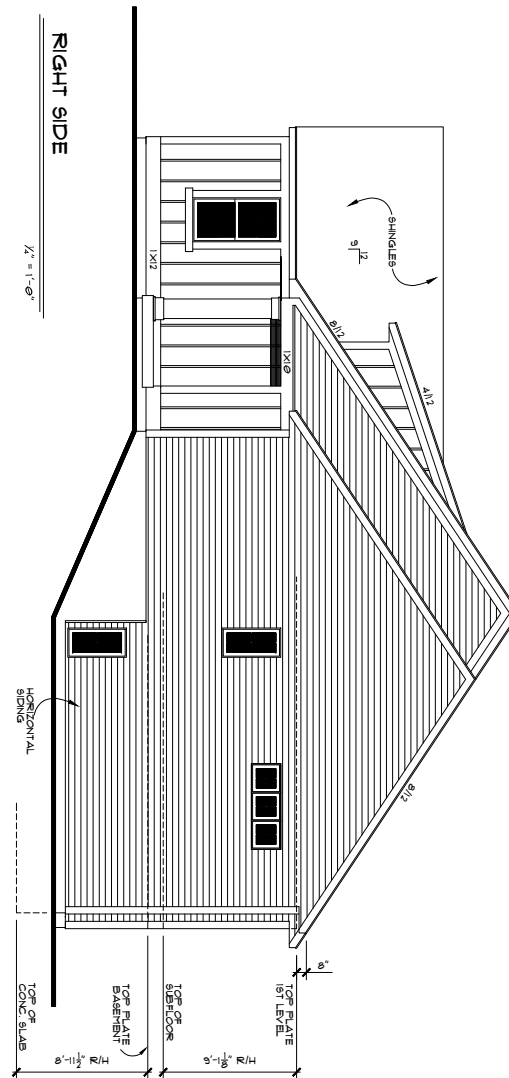


RIGHT SIDE

1/2" = 1'-0"

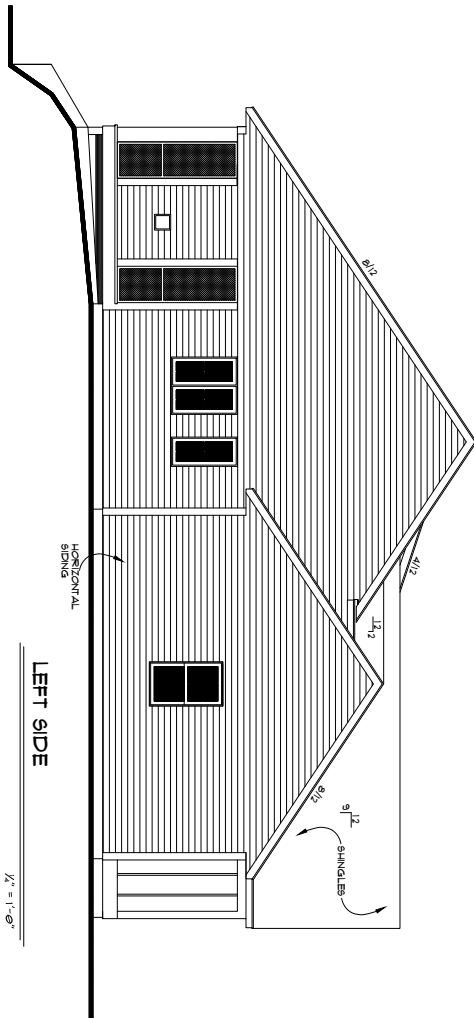

LEFT SIDE

1/2" = 1'-0"

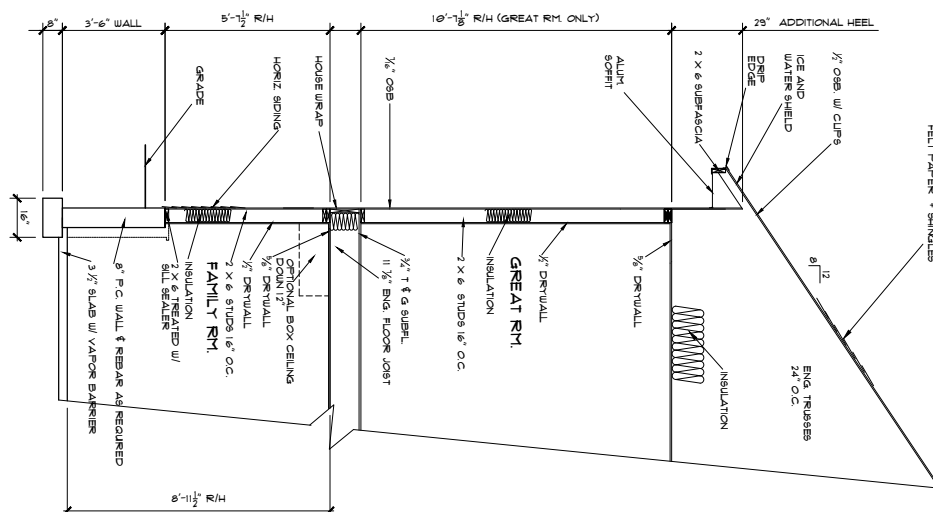

WALL SECTION

1/2" = 1'-0"

NOTE: WHILE EVERY ATTEMPT HAS BEEN MADE IN THE PREPARATION OF THIS PLAN TO AVOID MISTAKES, THE MAKER CANNOT GUARANTEE AGAINST HUMAN ERROR. THE SUBCONTRACTORS ON THE JOB MUST CHECK ALL DIMENSIONS AND OTHER DETAILS AND MUST BE RESPONSIBLE TO BOTH GENERAL CONTRACTOR AND OWNER FOR SAME. ALL DIMENSIONS SHOWN OVER SCALE OF THIS DRAWING. ALL DIMENSIONS ARE FIGURED AS ROUGH. 2 1/4" BENCH 1/2" X 1/2"




SPEC HOUSE 2022

4 OF 5

TWO/2022




3181 Prairie Street, Suite 102
Grandville, MI 49418
kerryfitzdesign@gmail.com
Phone (616) 532-0000

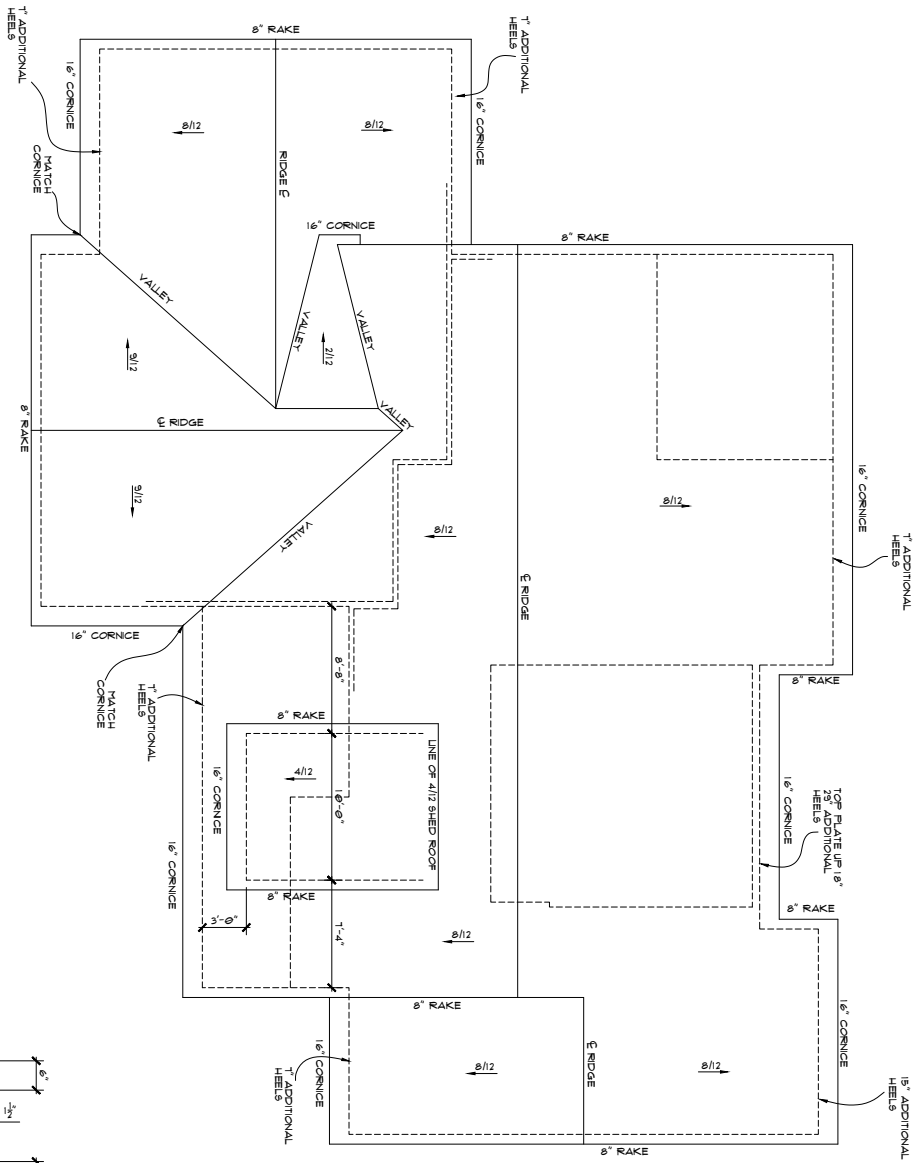

ROOF PLAN

1/4" = 1'-0"

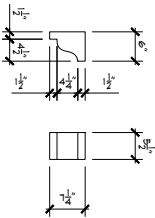

CORBEL DETAIL

1" = 1'-0"

NOTE: WHILE EVERY ATTEMPT HAS BEEN MADE IN THE PREPARATION OF THIS PLAN TO AVOID MISTAKES, THE MAKER CANNOT GUARANTEE AGAINST MISTAKES. THE SUBCONTRACTORS ON THE JOB MUST CHECK ALL DIMENSIONS AND OTHER DETAILS AND BE RESPONSIBLE TO BOTH GENERAL CONTRACTOR AND OWNER FOR SAME. ALL DIMENSIONS SHALL OVER SCALE OF THIS DRAWING. ALL DIMENSIONS ARE FIGURED AS ROUGH. 2 1/4" MINUS 1/4" X 3/4"



SPEC HOUSE 2022	
# 5 OF 5	TWO/2022 ***



3181 Prairie Street, Suite 102
Grandville, MI 49418
kerryfitzdesign@gmail.com
Phone (616) 532-0000